


FILE: C:\junki\33 01 33 T001.dwg PLOT DATE: October 14, 2014, 11:38 AM ORIGINAL PAPER SIZE: 8.5" x 11" V

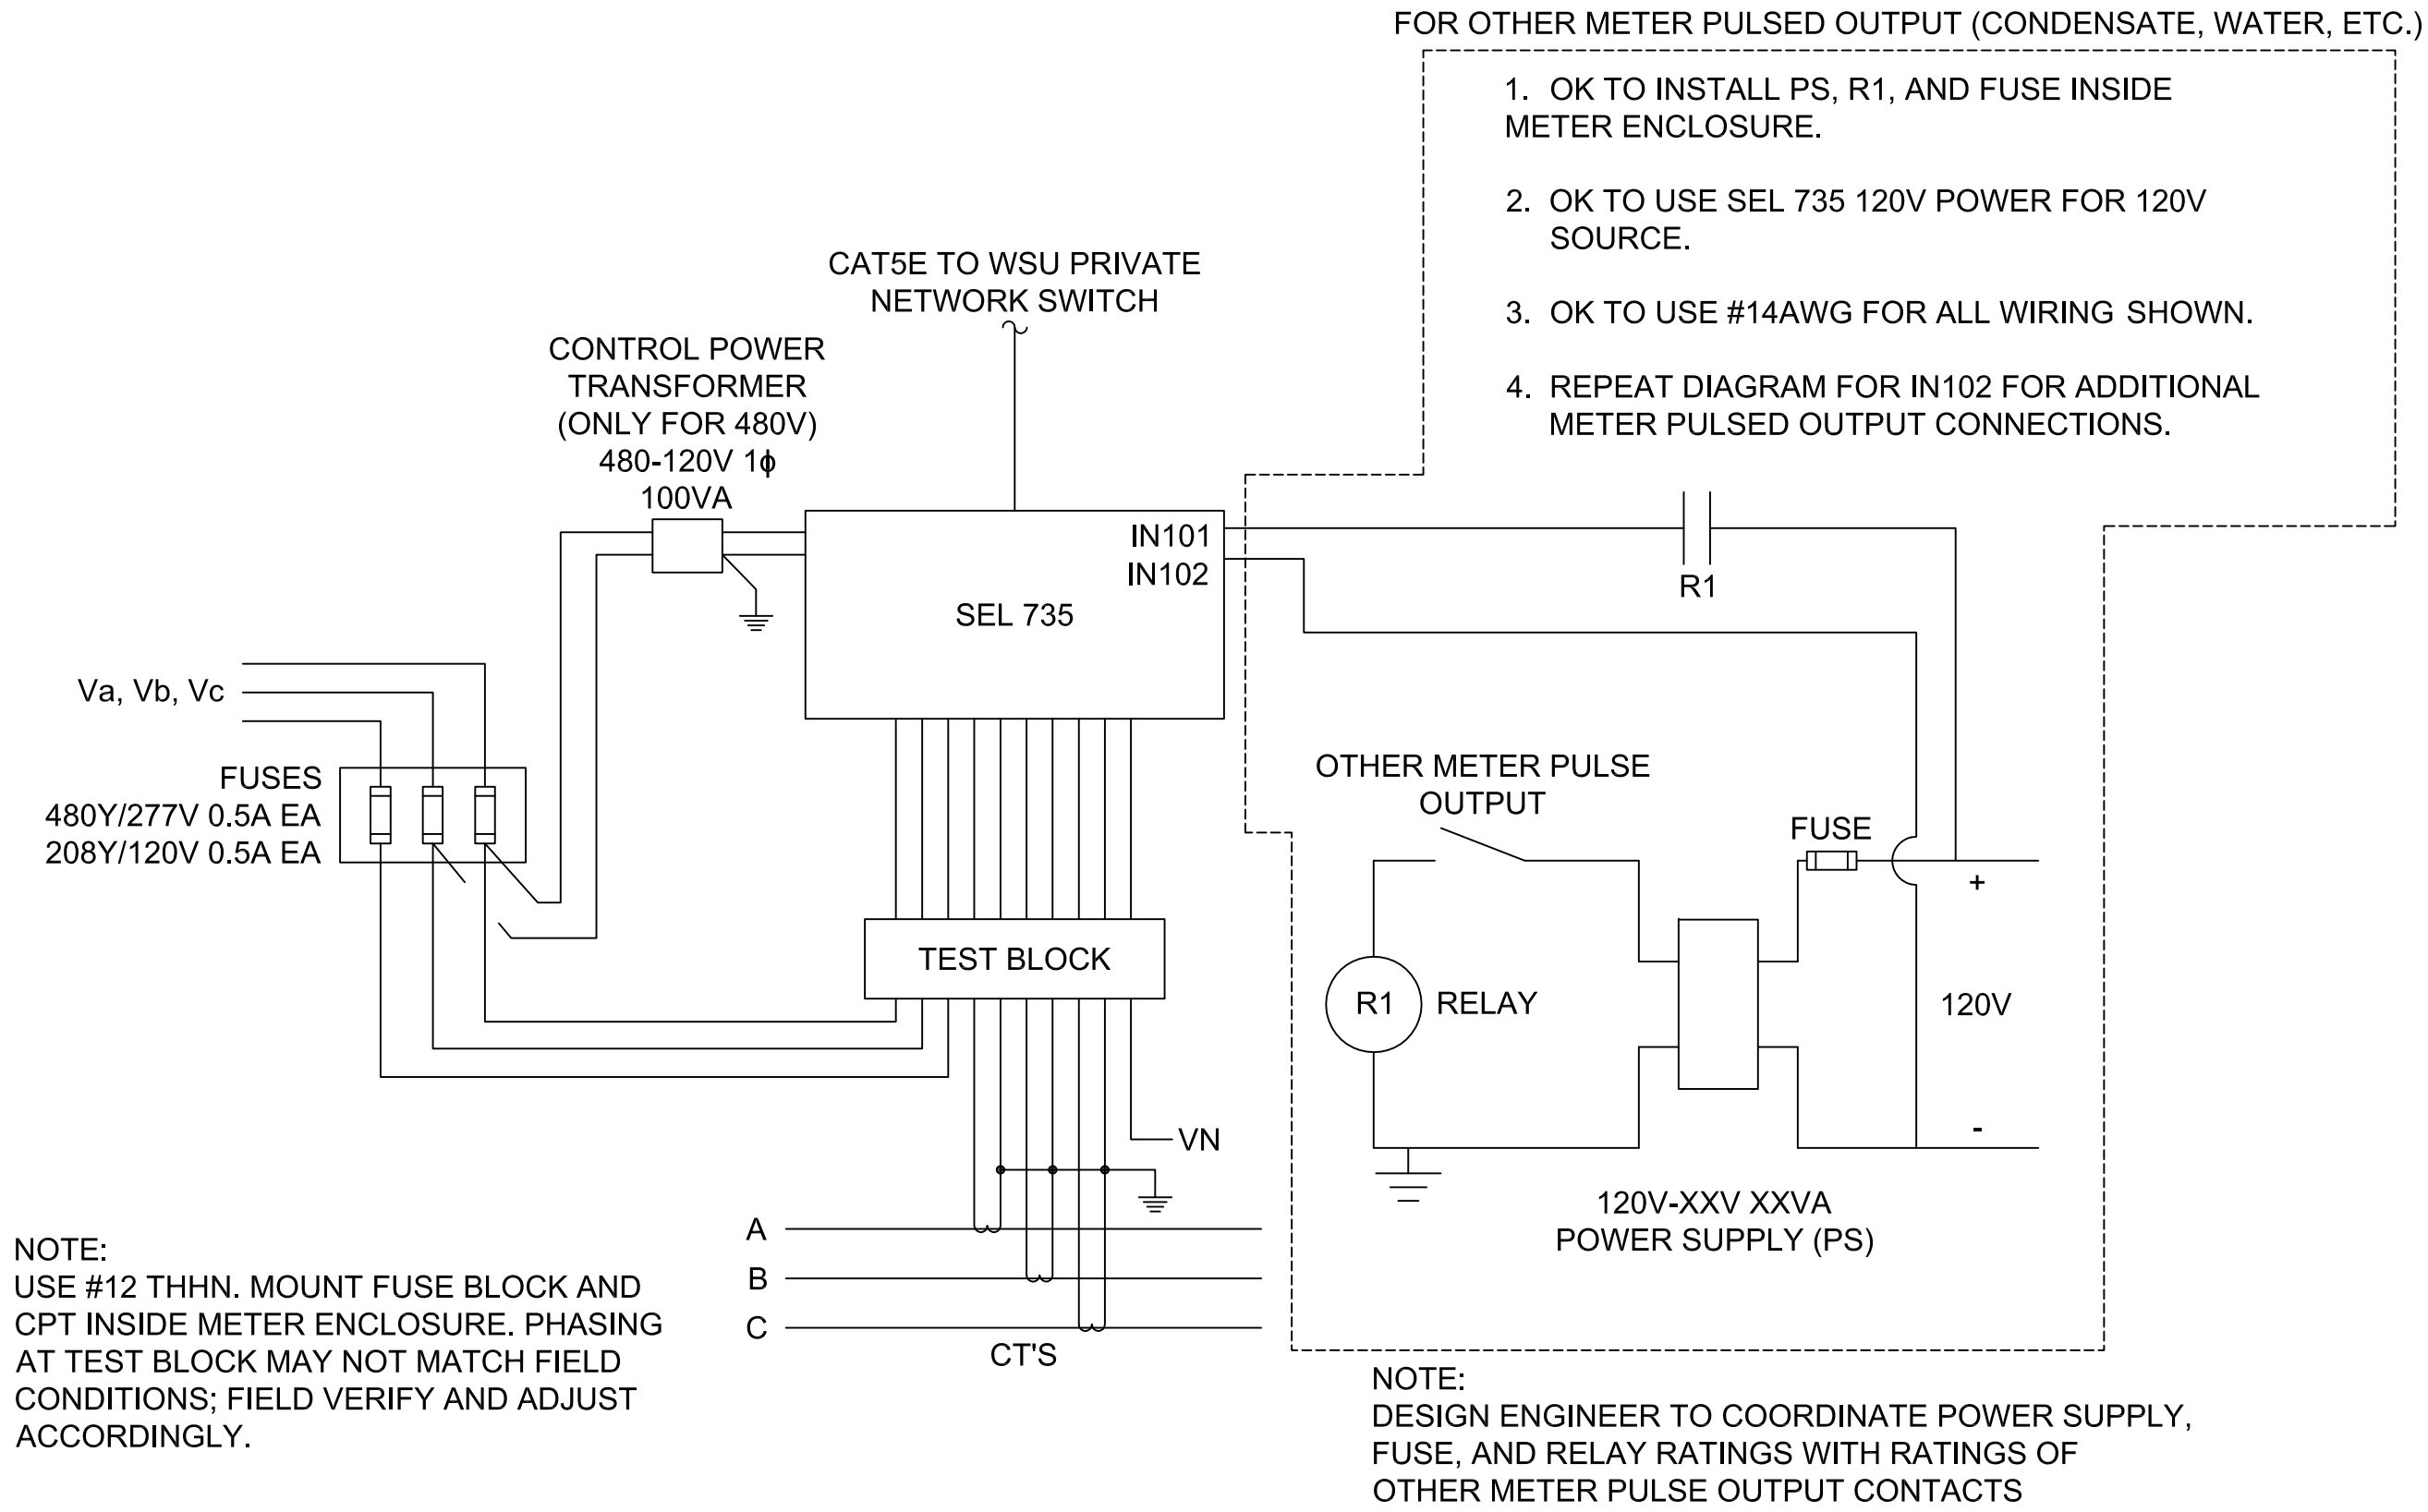

Facilities Services
 Pullman, Wa. 99164-3611
 Main Office Ph 509-335-5571 Fax 509-335-6875

TYPICAL CONNECTION DIAGRAM FOR SEL 735 ELECTRICAL METER

DETAIL NUMBER		TYPE
E 33 01 33		01
DATE: 05-15-2018	REVISION NO.: 0	1 OF 1